



GROUND FLOOR PHARMACY


FIRST FLOOR PHARMACY

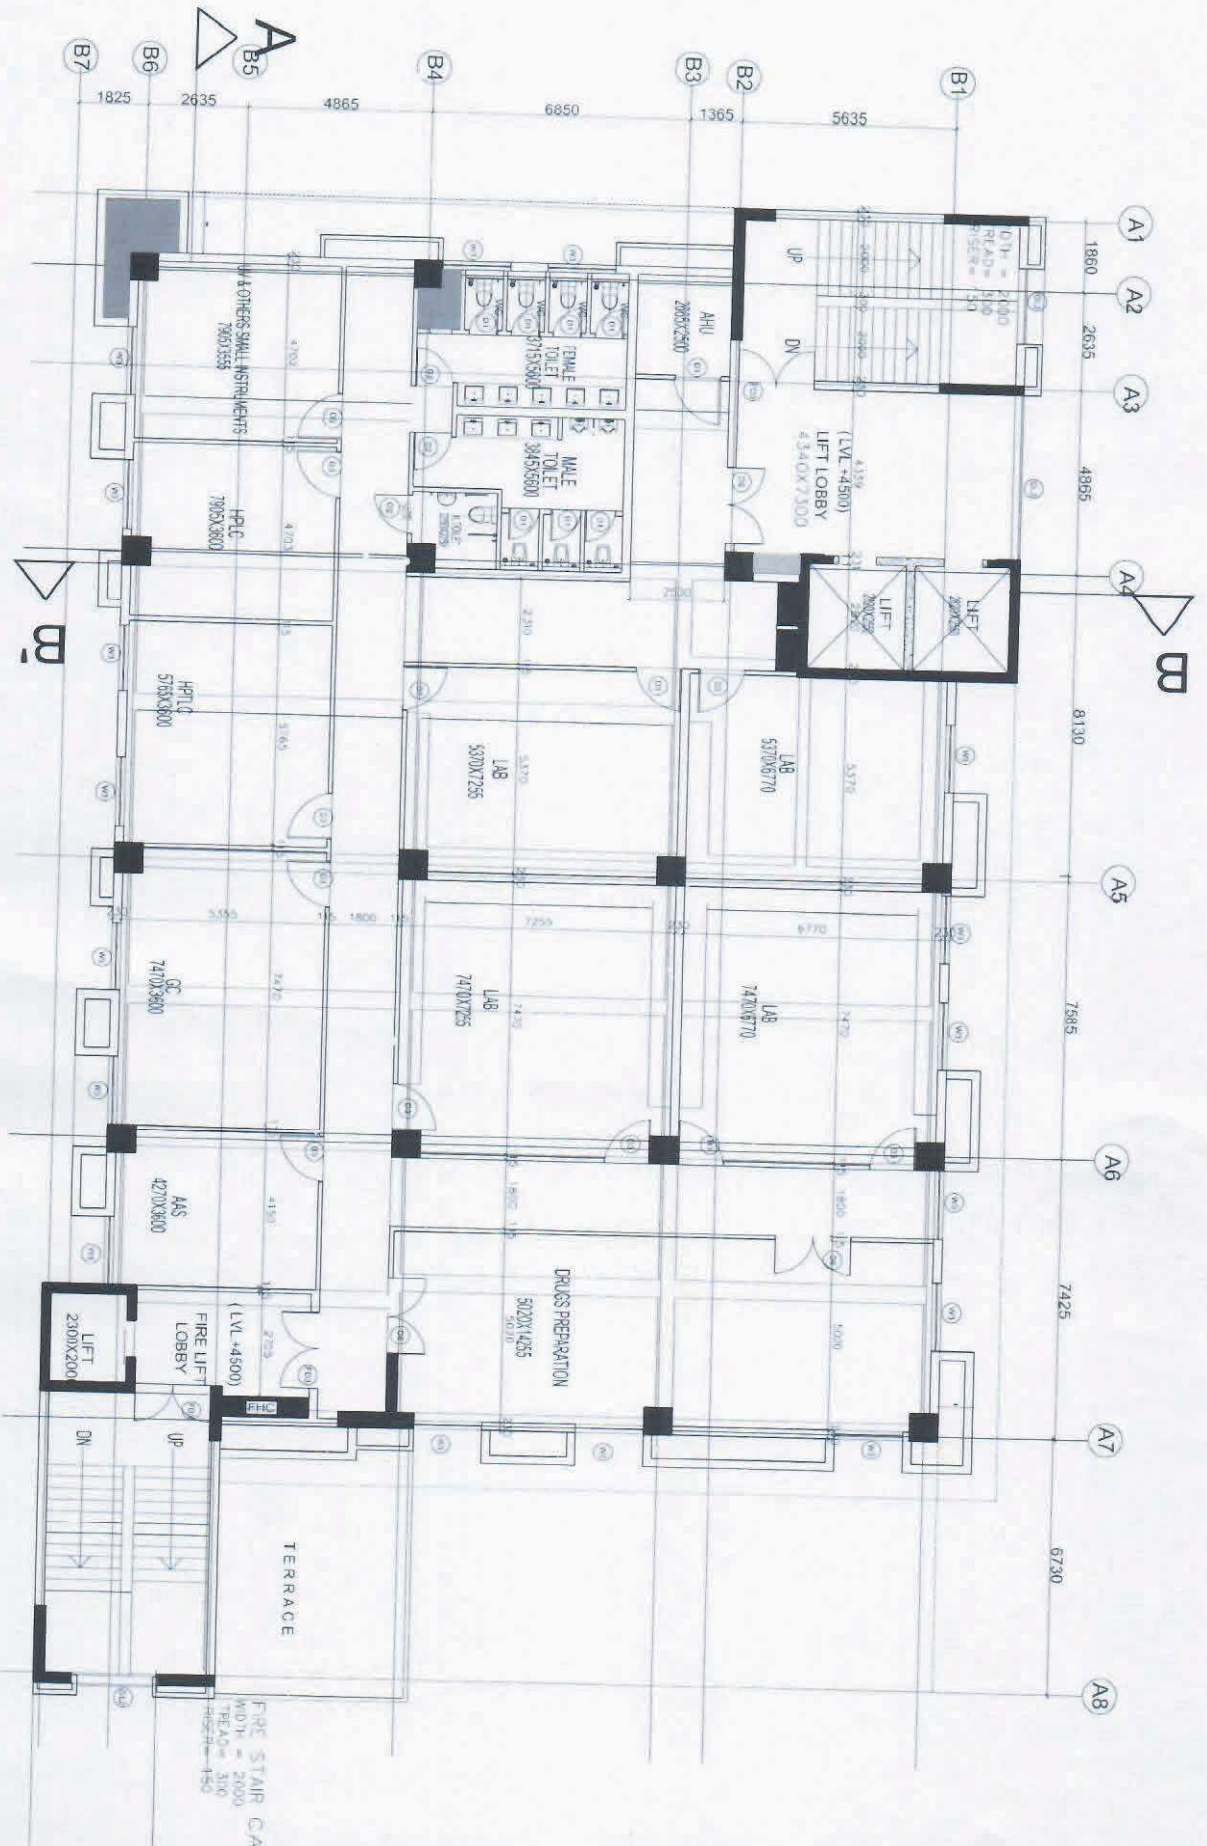


SECOND FLOOR PHARMACY

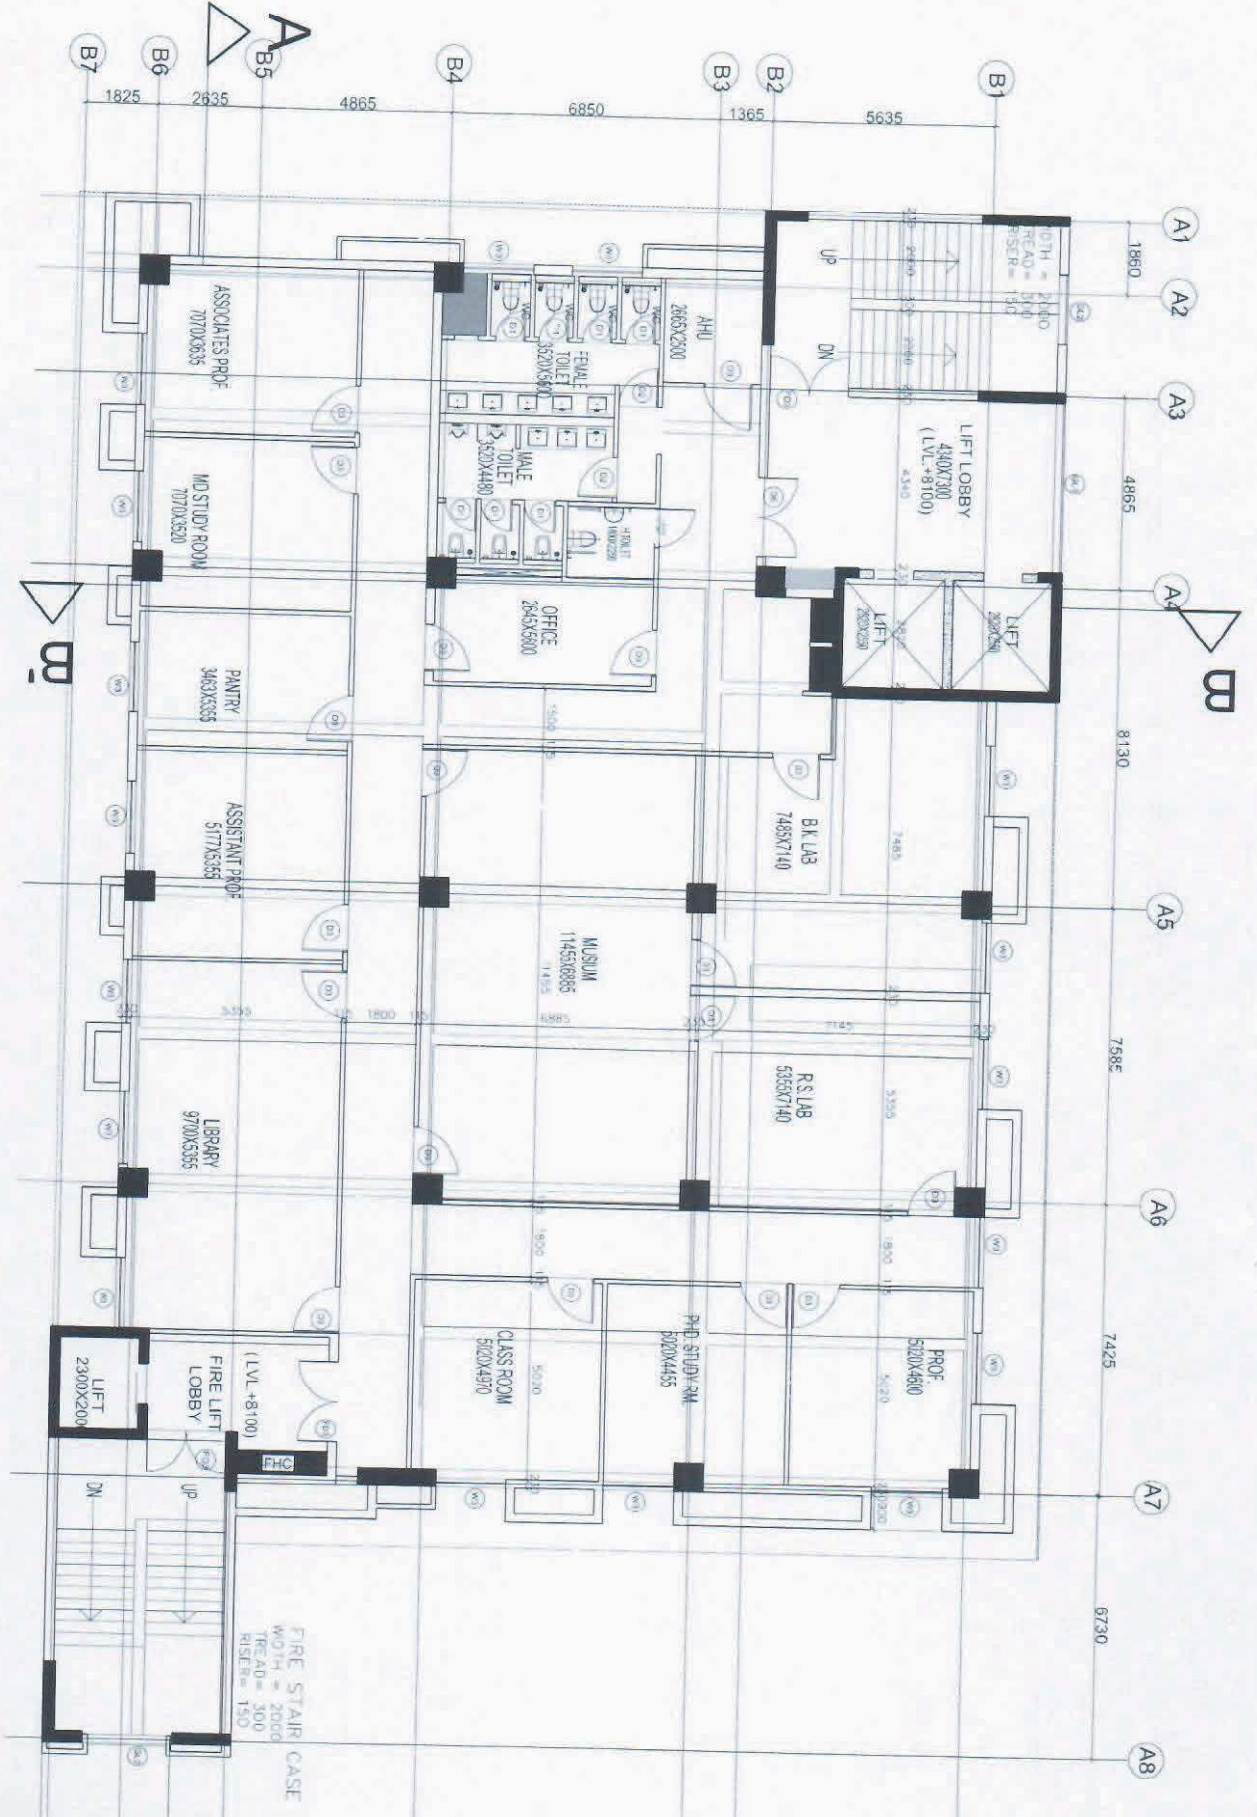

THIRD and FOURTH FLOOR PHARMACY

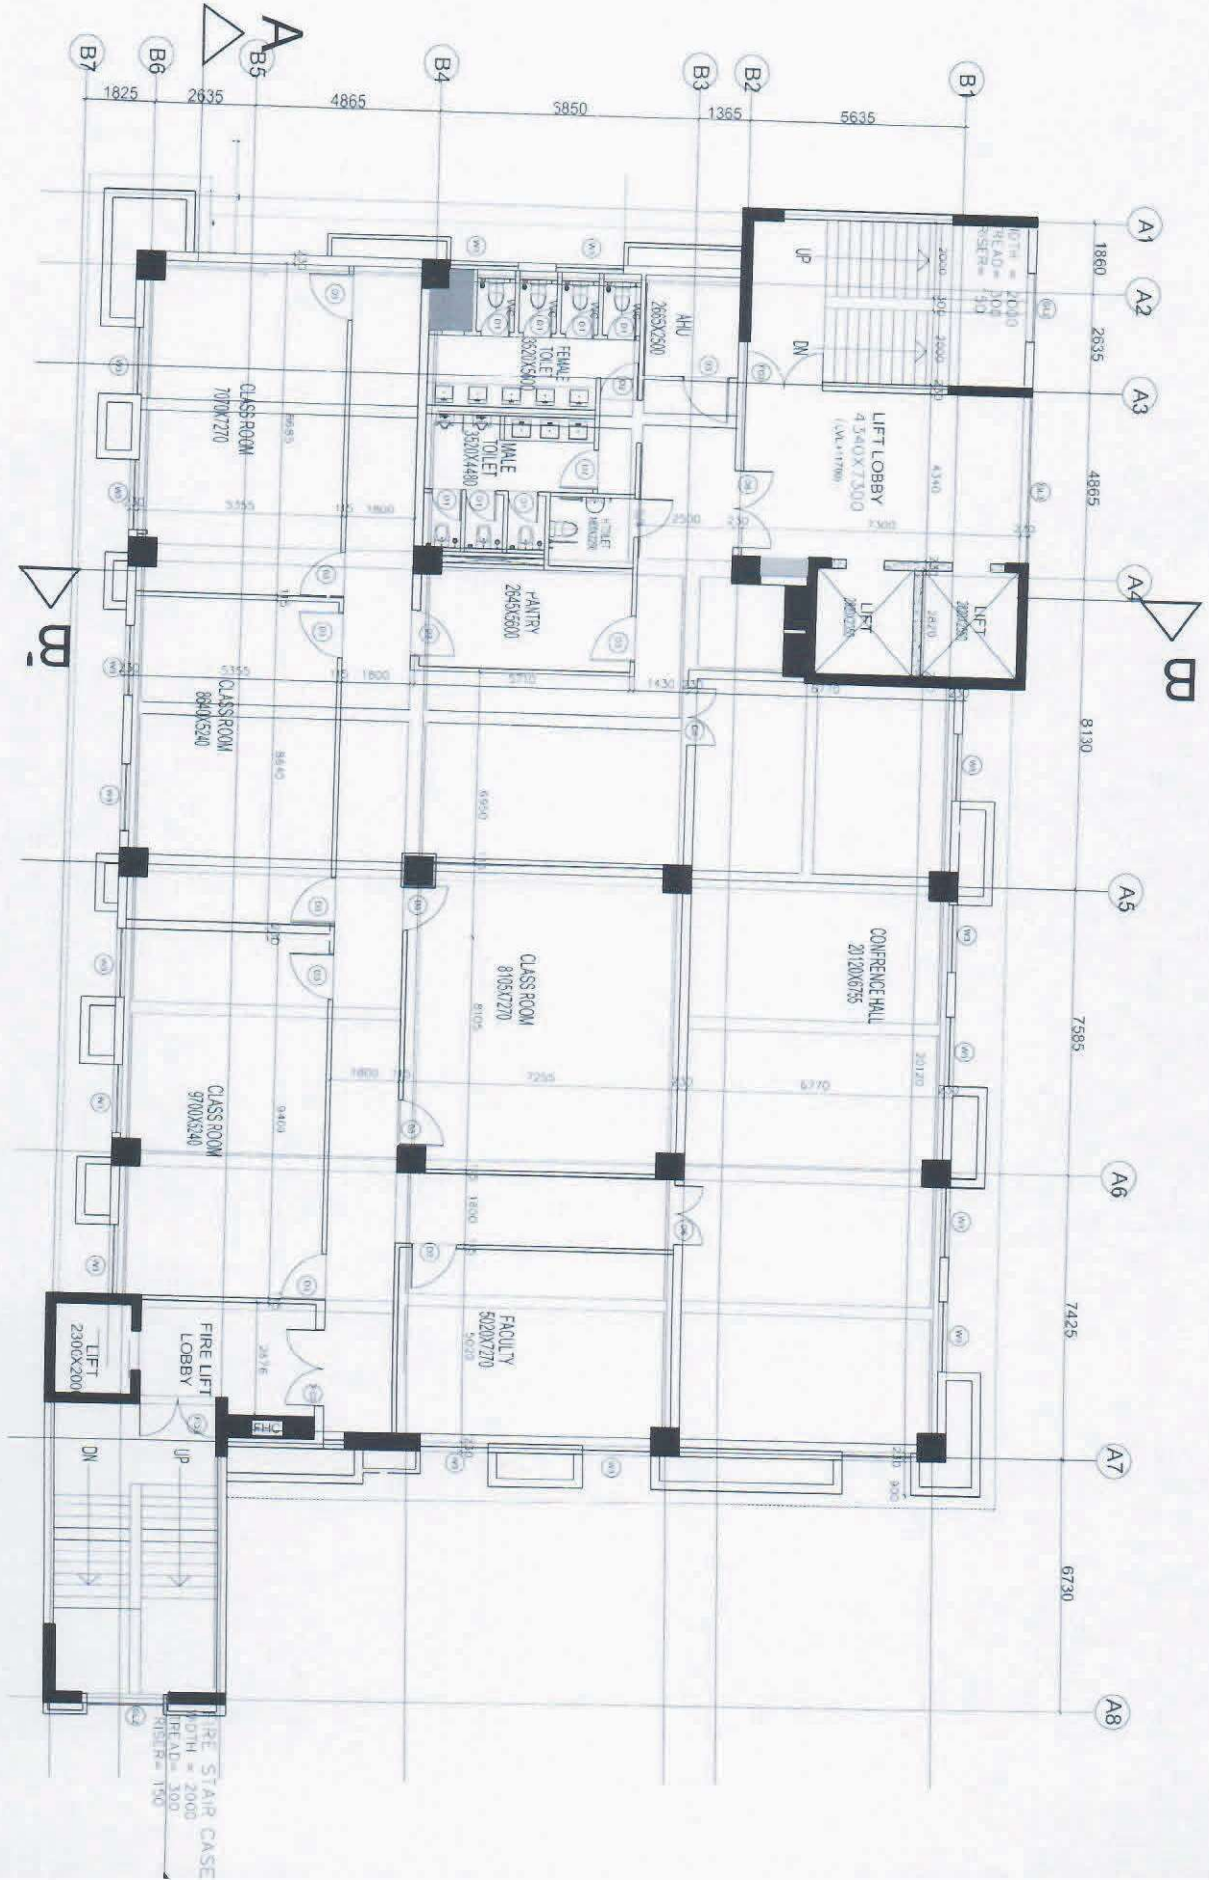

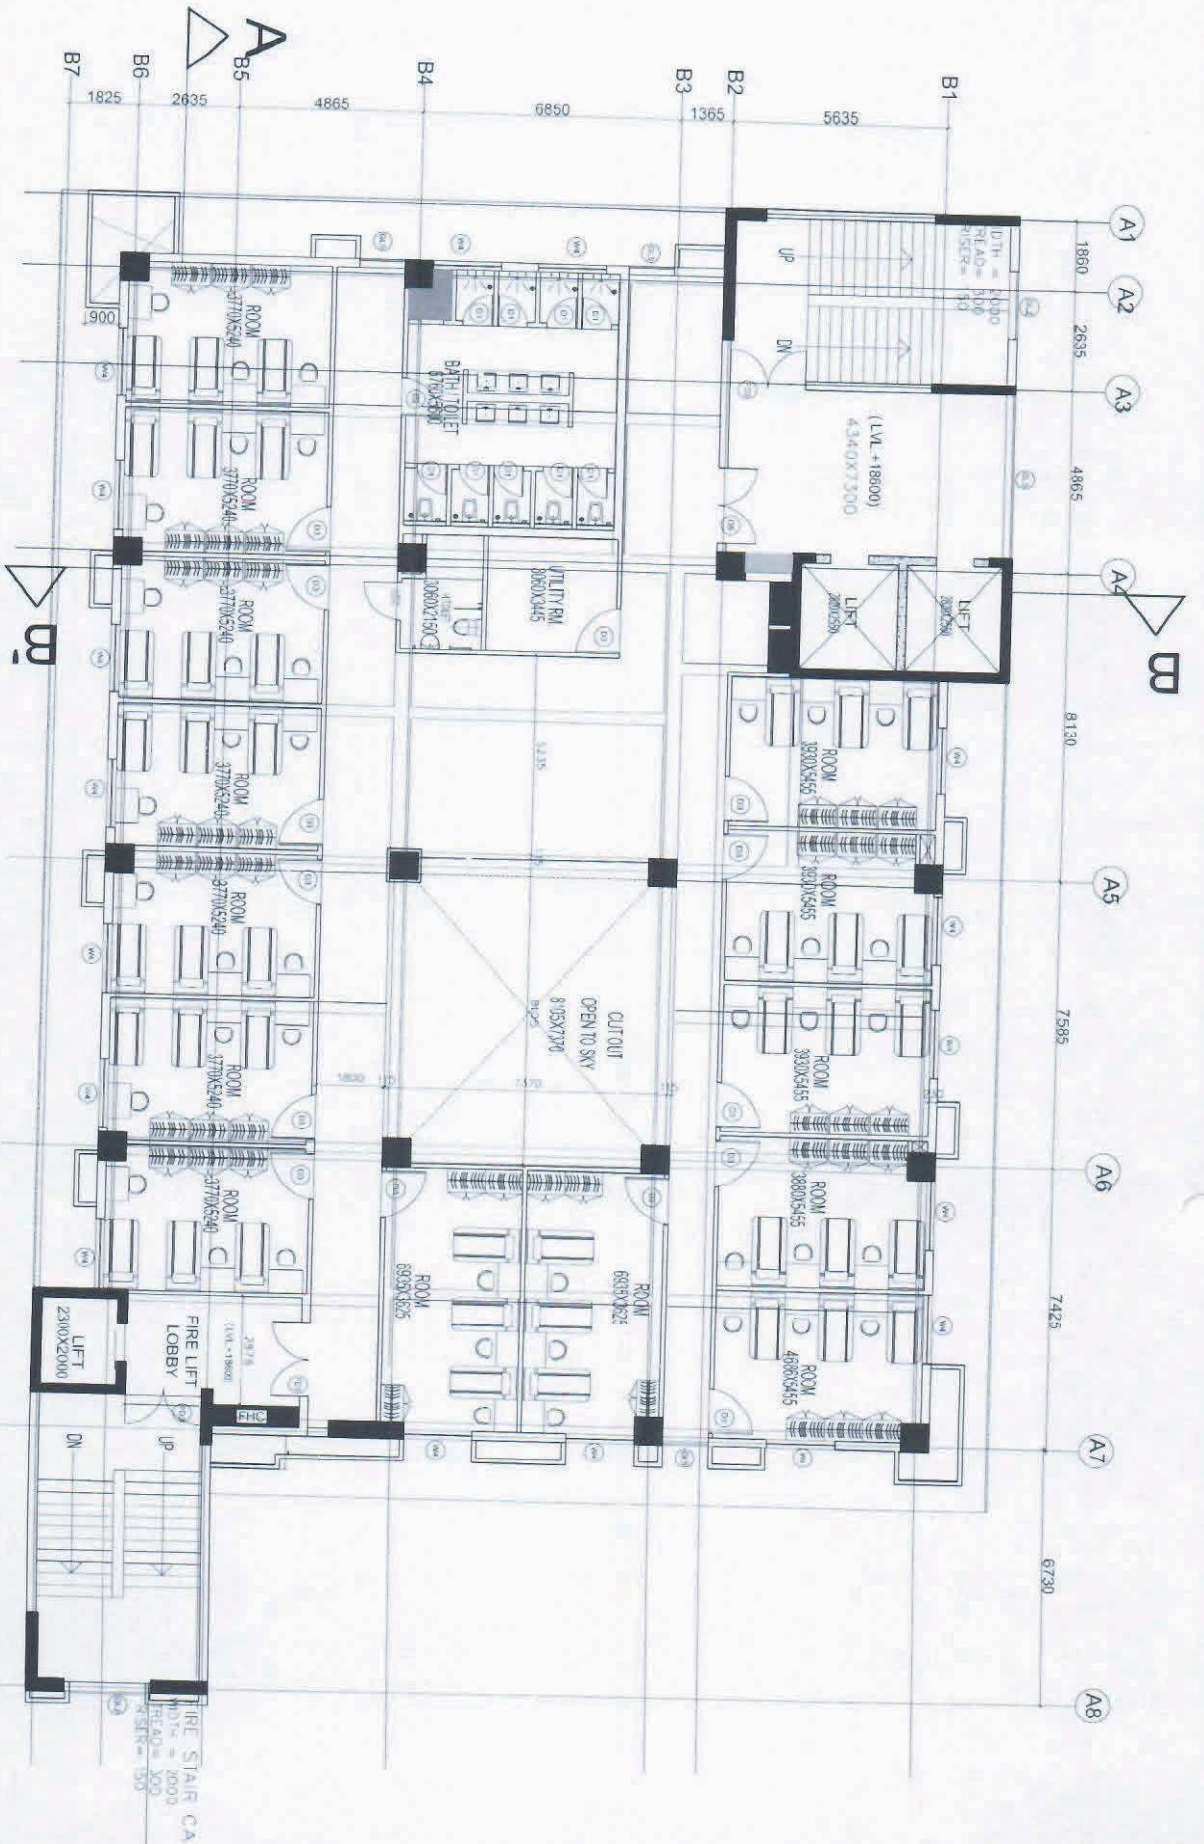

**FIFTH, SIXTH AND EIGHTH FLOOR
PHARMACY
PLAN**

BASEMENT PLAN PHARMACY

